


Please goto <http://www.autodwg.com> to register the program, the note will be removed.

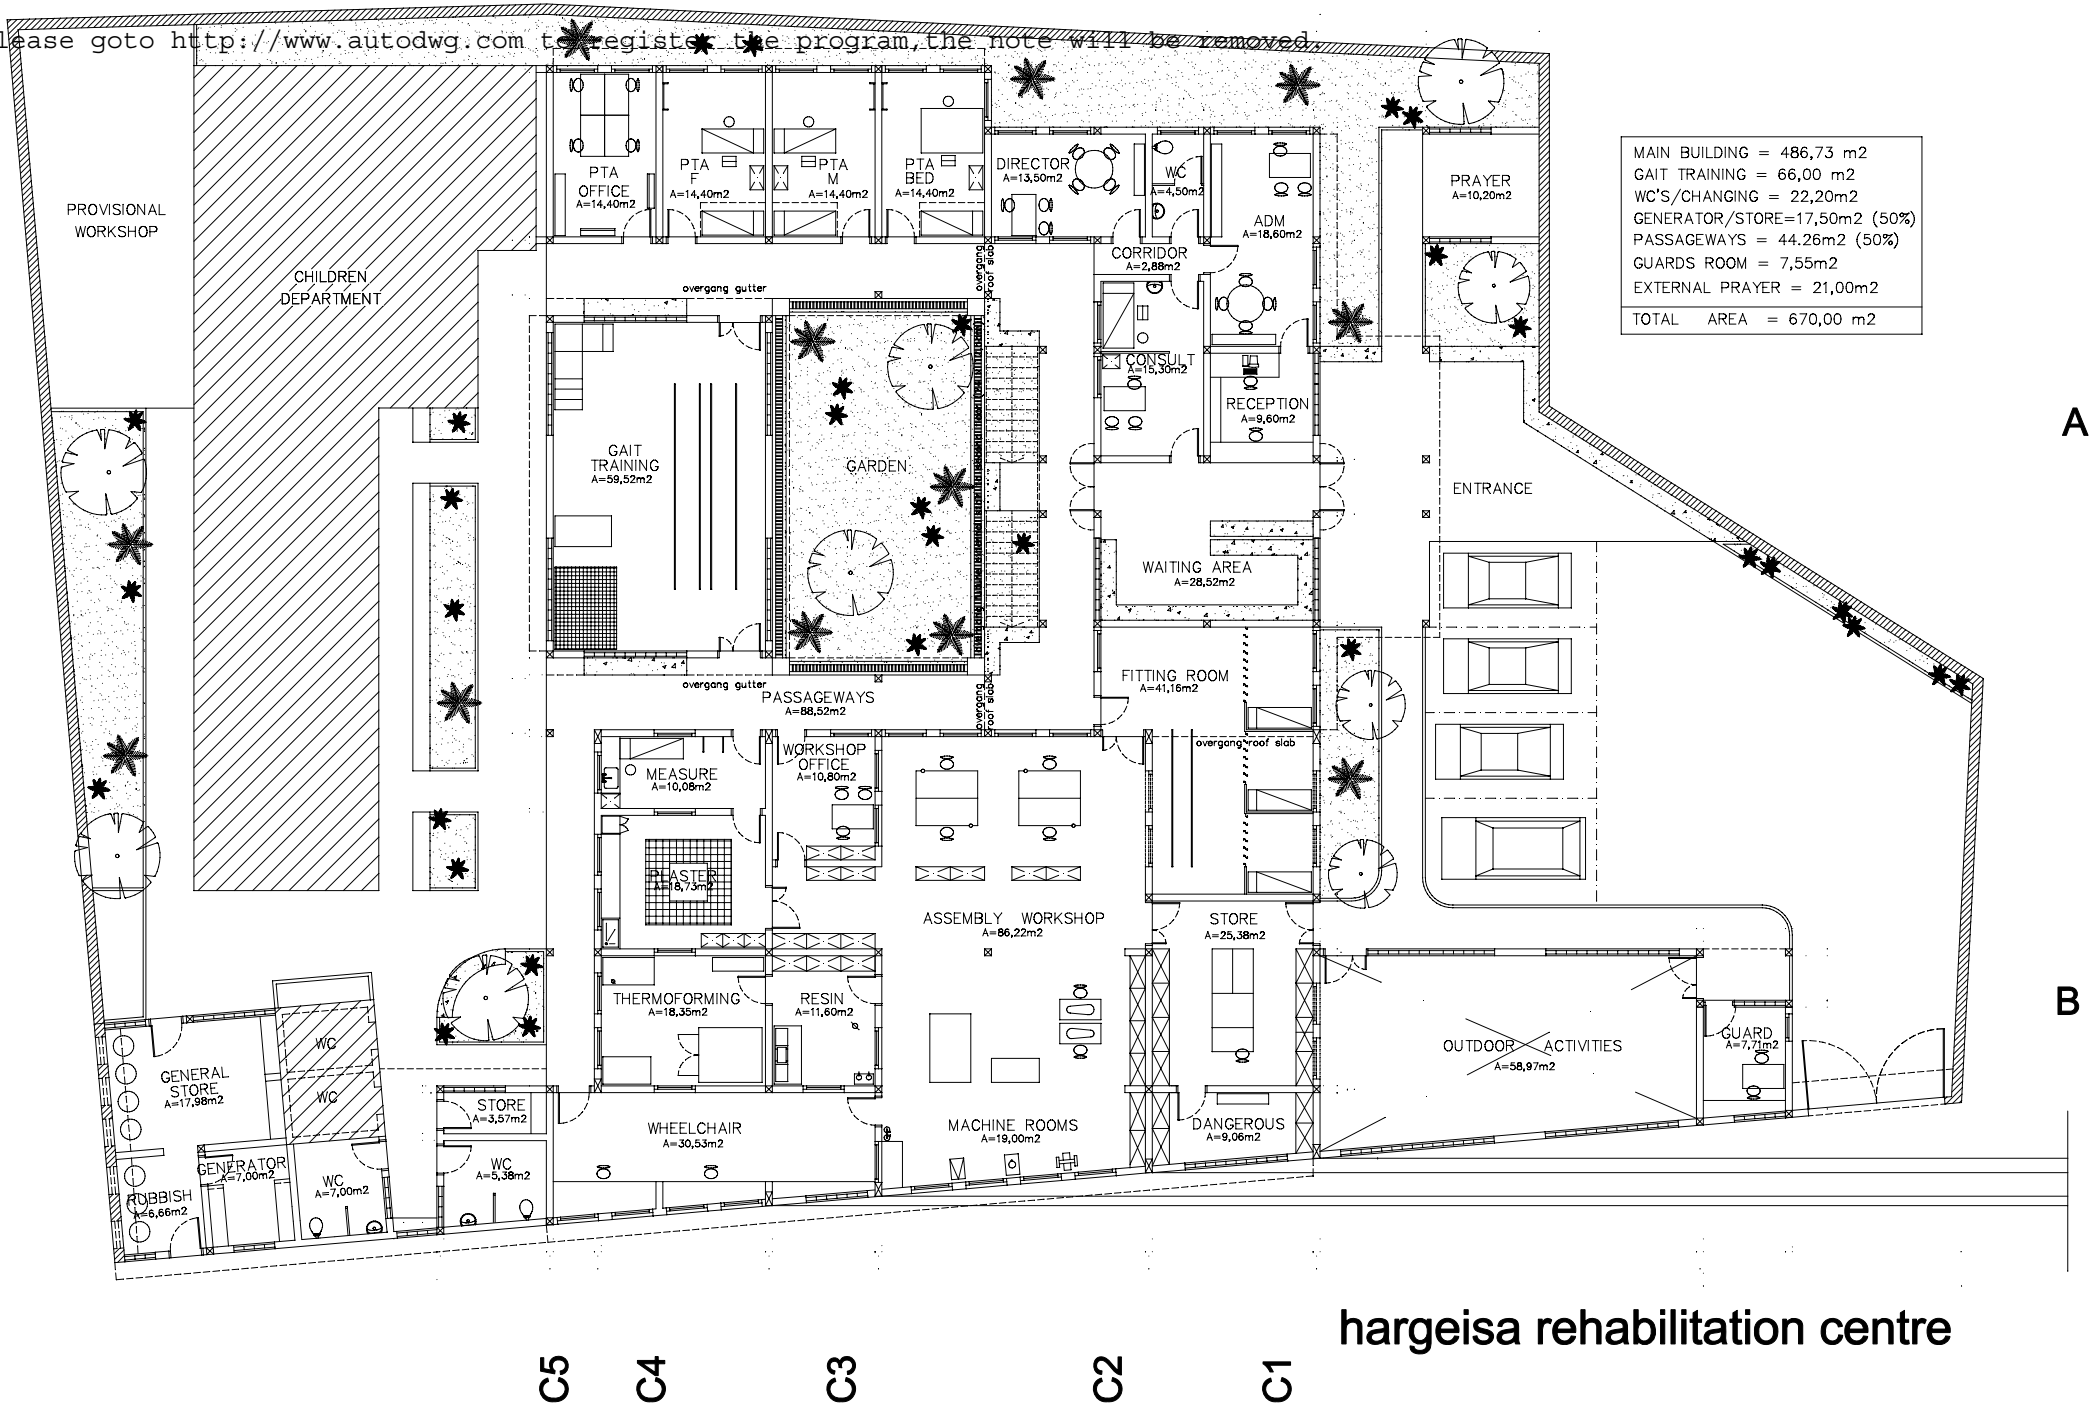

MAIN BUILDING	= 486,73 m ²
GAIT TRAINING	= 66,00 m ²
WC'S/CHANGING	= 22,20m ²
GENERATOR/STORE	=17,50m ² (50%)
PASSAGEWAYS	= 44,26m ² (50%)
GUARDS ROOM	= 7,55m ²
EXTERNAL PRAYER	= 21,00m ²
TOTAL AREA	= 670,00 m²

hargeisa rehabilitation centre

C5 C4 C3 C2 C1